


THIS DRAWING IS COPYRIGHT © OF BARTON HOWE ASSOCIATES LTD.
 ALL DIMENSIONS TO BE CHECKED ON SITE PRIOR TO COMMENCEMENT OF ANY WORK. BARTON HOWE ASSOCIATES LTD ARE TO BE NOTIFIED OF ANY OMISSIONS OR ERRORS PRIOR TO COMMENCEMENT OF ANY WORKS OR ORDERING OF MATERIALS.

DO NOT SCALE FROM THIS DRAWING.
 Figured dimensions only are to be used.

BARTON HOWE ASSOCIATES LTD CAN NOT BE HELD RESPONSIBLE FOR THE ACCURACY OF INFORMATION PRODUCED BY OTHERS FOR THE PURPOSES OF PRODUCING OUR DRAWINGS I.E. TOPOGRAPHICAL SURVEYS. AREA MEASUREMENTS ARE PROVIDED FOR INFORMATION ONLY. ANY VERIFICATION OF MEASUREMENTS SHOULD BE SOUGHT FROM A SUITABLY QUALIFIED SURVEYOR.

BARTON HOWE ASSOCIATES LTD CAN NOT BE HELD RESPONSIBLE FOR THE ACCURACY OF COMPUTER SOFTWARE USED TO DETERMINE MEASUREMENTS.

NB: PLEASE REFER TO THE TRANSPORT STATEMENT FOR MORE DETAILS

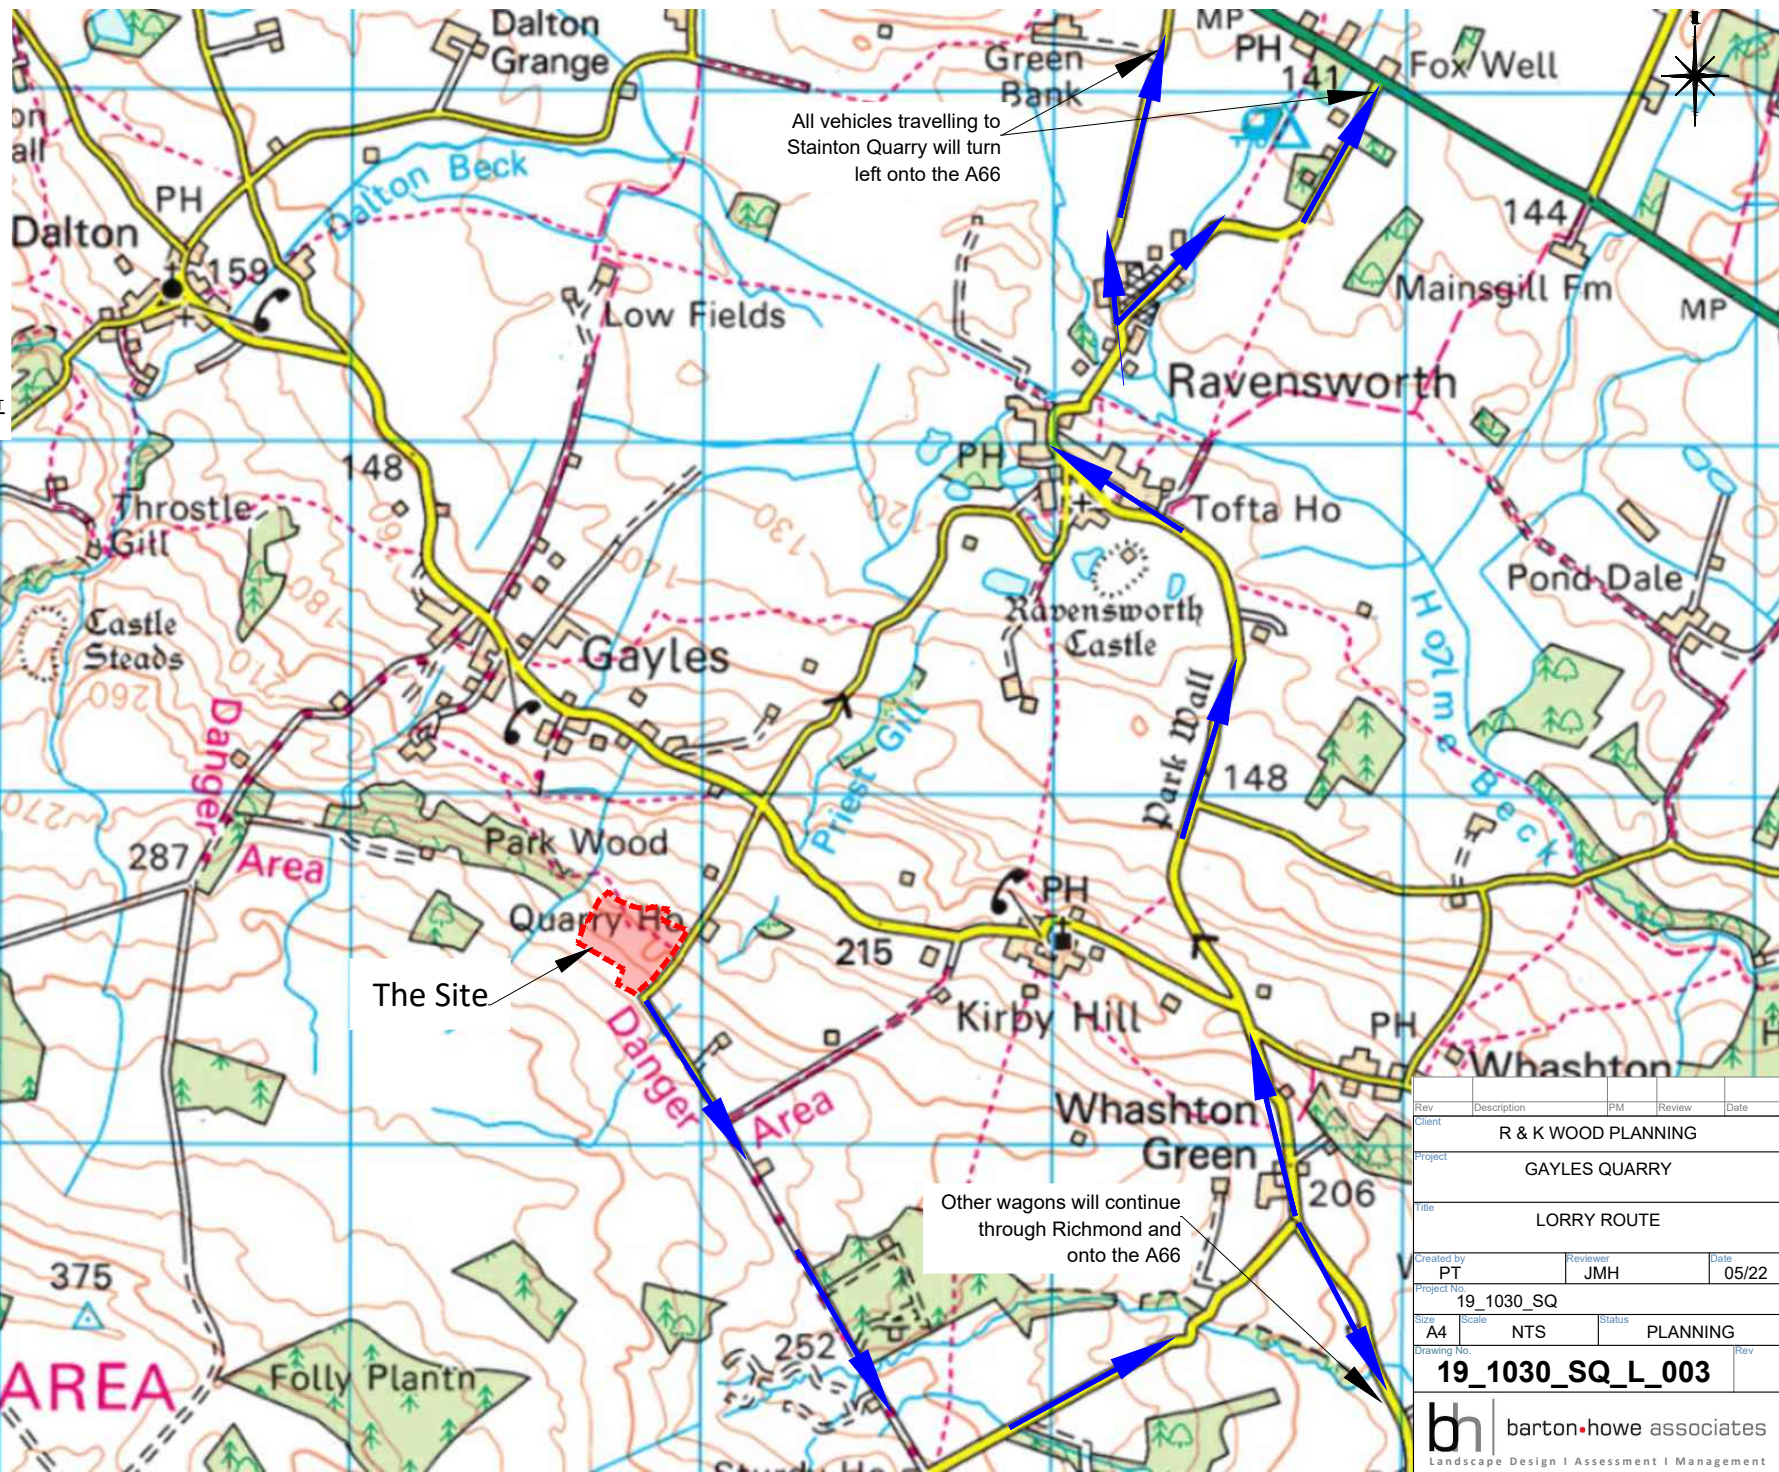

Rev	Description	PM	Review	Date
Client	R & K WOOD PLANNING			
Project	GAYLES QUARRY			
Title	LORRY ROUTE			
Created by	PT	Reviewer	JMH	Date
Project No.	19_1030_SQ			
Size	A4	Scale	NTS	Status
Drawing No.	19_1030_SQ_L_003			Rev