


THIS DRAWING IS COPYRIGHT © OF BARTON HOWE ASSOCIATES LTD.
 ALL DIMENSIONS TO BE CHECKED ON SITE PRIOR TO COMMENCEMENT OF ANY WORK. BARTON HOWE ASSOCIATES LTD ARE TO BE NOTIFIED OF ANY OMISSIONS OR ERRORS PRIOR TO COMMENCEMENT OF ANY WORKS OR ORDERING OF MATERIALS.

DO NOT SCALE FROM THIS DRAWING.
 Figured dimensions only are to be used.


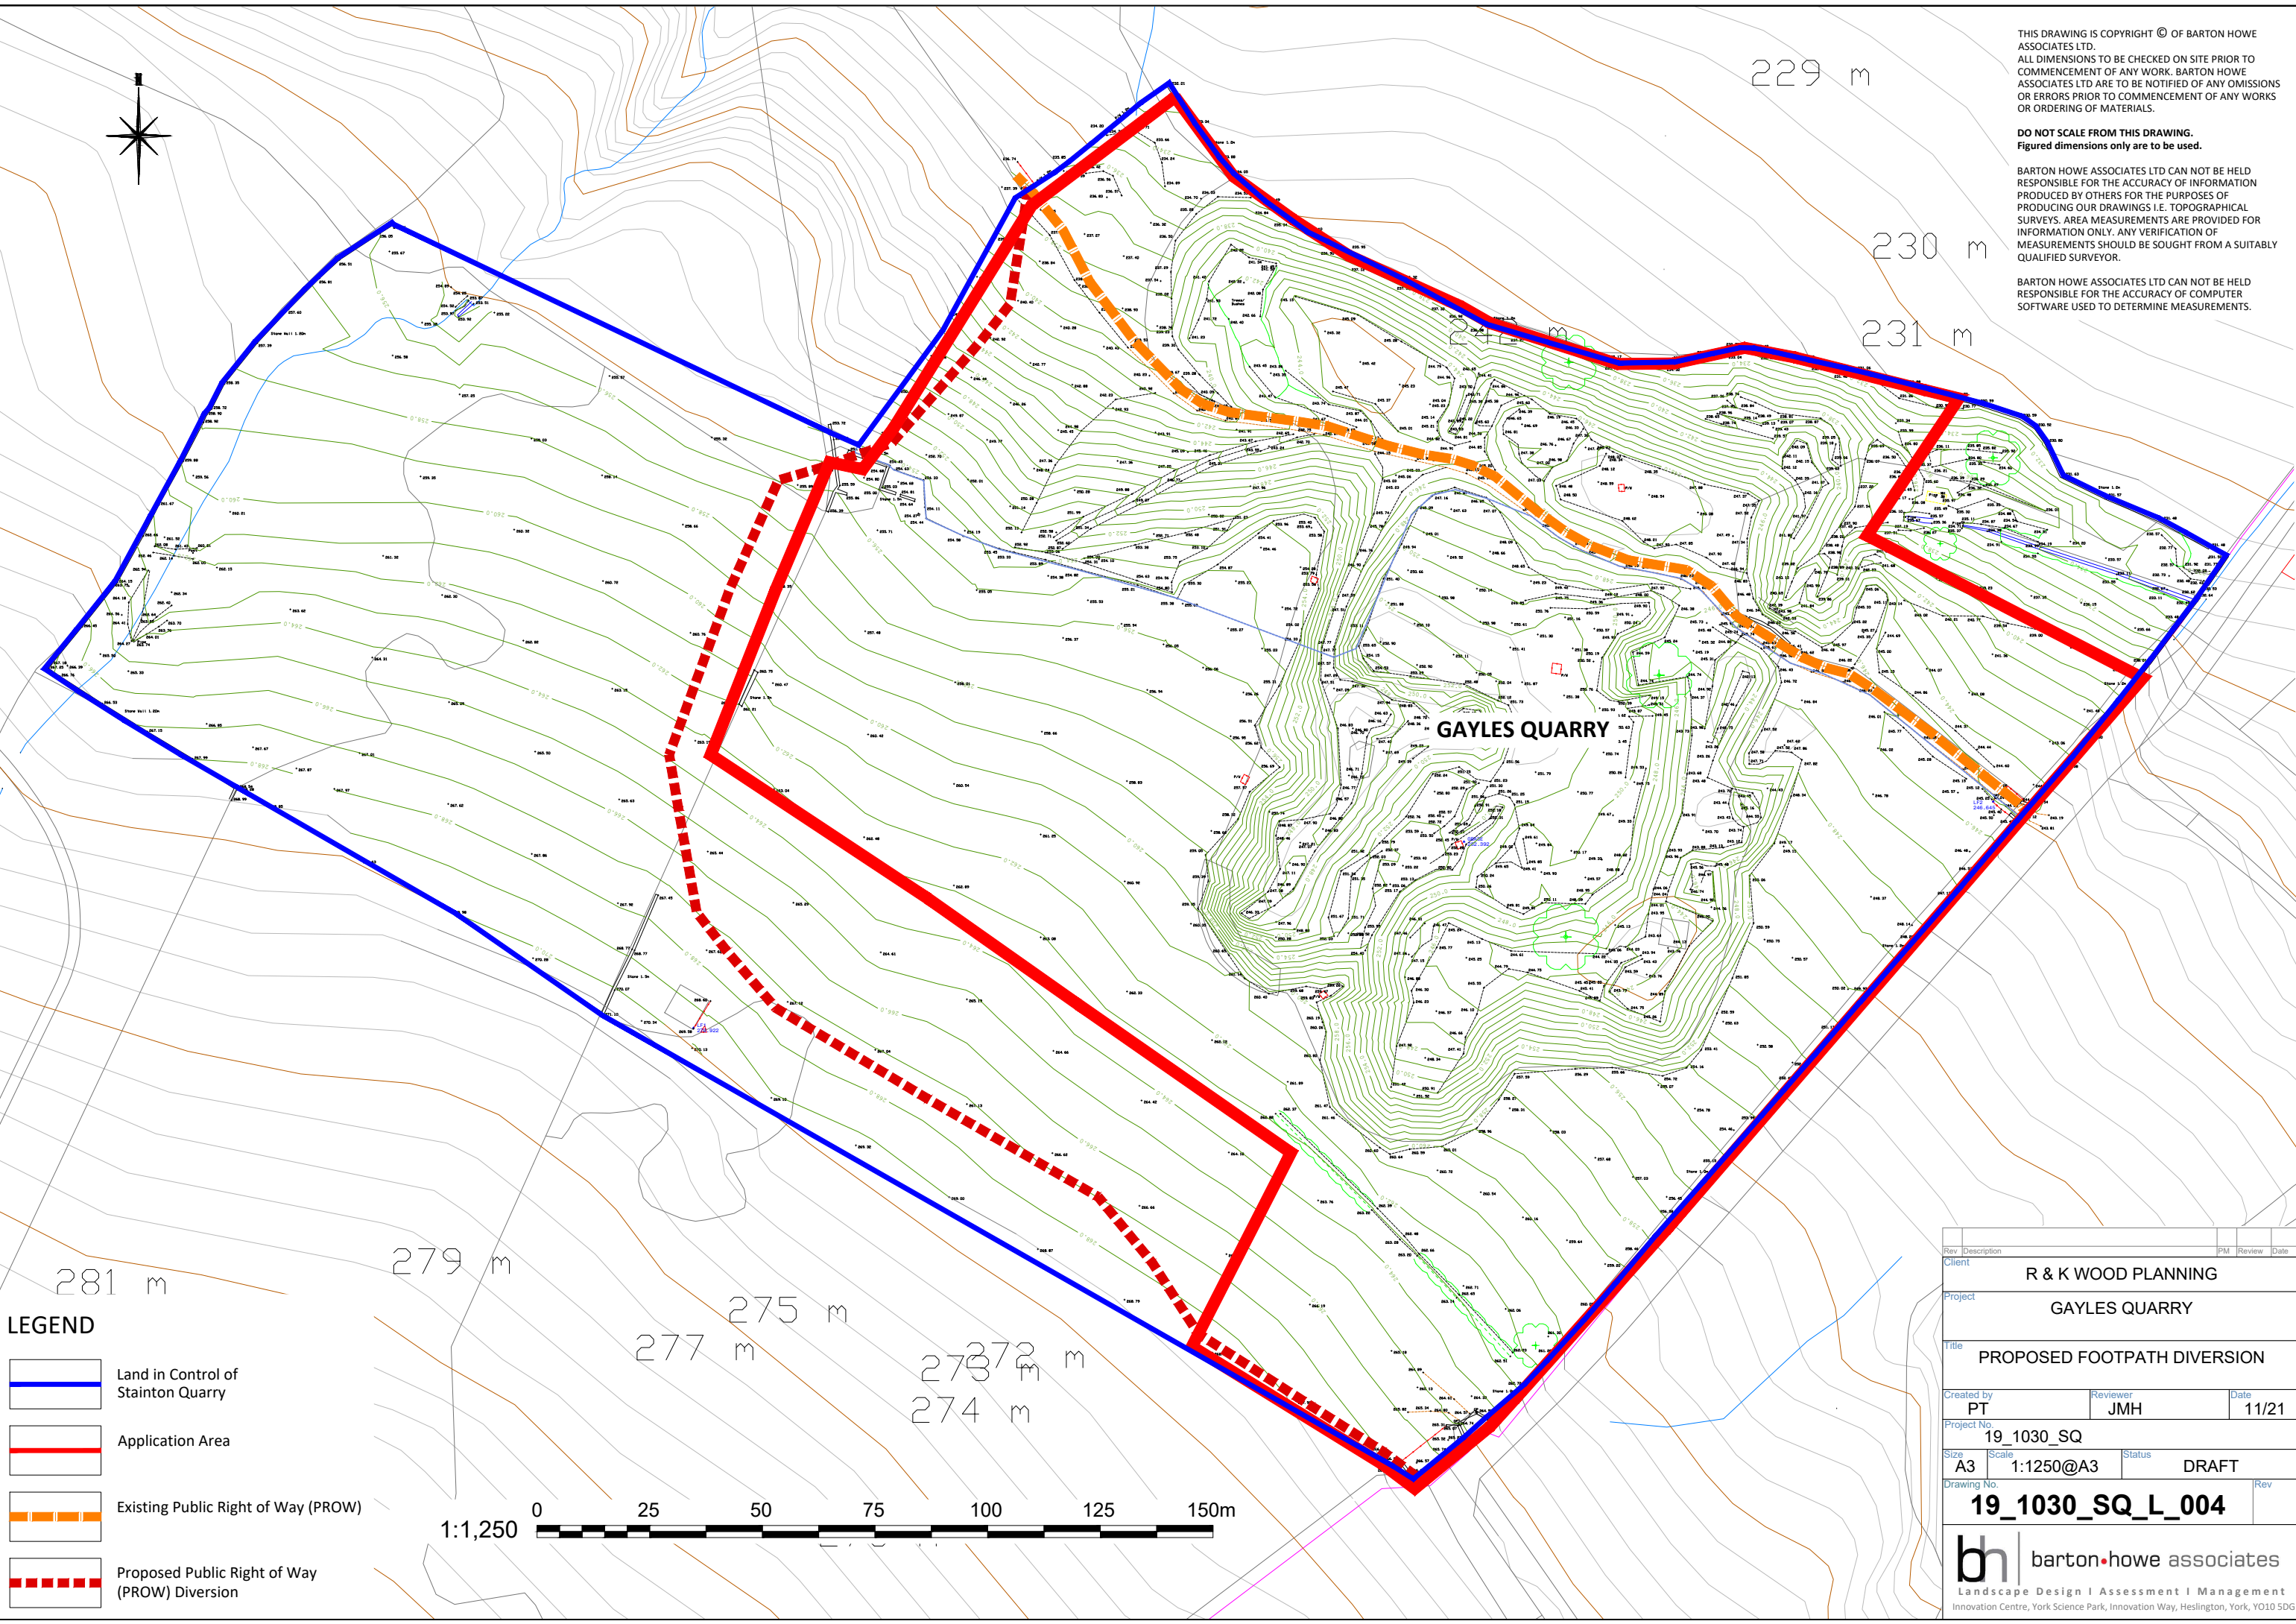


BARTON HOWE ASSOCIATES LTD CAN NOT BE HELD RESPONSIBLE FOR THE ACCURACY OF INFORMATION PRODUCED BY OTHERS FOR THE PURPOSES OF PRODUCING OUR DRAWINGS I.E. TOPOGRAPHICAL SURVEYS. AREA MEASUREMENTS ARE PROVIDED FOR INFORMATION ONLY. ANY VERIFICATION OF MEASUREMENTS SHOULD BE SOUGHT FROM A SUITABLY QUALIFIED SURVEYOR.


BARTON HOWE ASSOCIATES LTD CAN NOT BE HELD RESPONSIBLE FOR THE ACCURACY OF COMPUTER SOFTWARE USED TO DETERMINE MEASUREMENTS.




GAYLES QUARRY

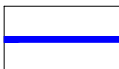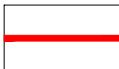LEGEND

-  Land in Control of Stainton Quarry
-  Application Area
-  Existing Public Right of Way (PROW)
-  Proposed Public Right of Way (PROW) Diversion

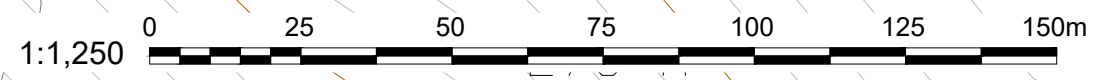

Rev	Description	PM	Review	Date
Client				
R & K WOOD PLANNING				
Project				
GAYLES QUARRY				
Title				
PROPOSED FOOTPATH DIVERSION				
Created by	Reviewer	Date		
PT	JMH	11/21		
Project No				
19_1030_SQ				
Size	Scale	Status		
A3	1:1250@A3	DRAFT		
Drawing No.				
19_1030_SQ_L_004				
Rev				
 barton howe associates Landscape Design Assessment Management Innovation Centre, York Science Park, Innovation Way, Heslington, York, YO10 5DG				